


25X1A6a


Approved For Release 2000/08/25 : CIA-RDP74-00005R000100190005-9

Next 5 Page(s) In Document Exempt

Approved For Release 2000/08/25 : CIA-RDP74-00005R000100190005-9

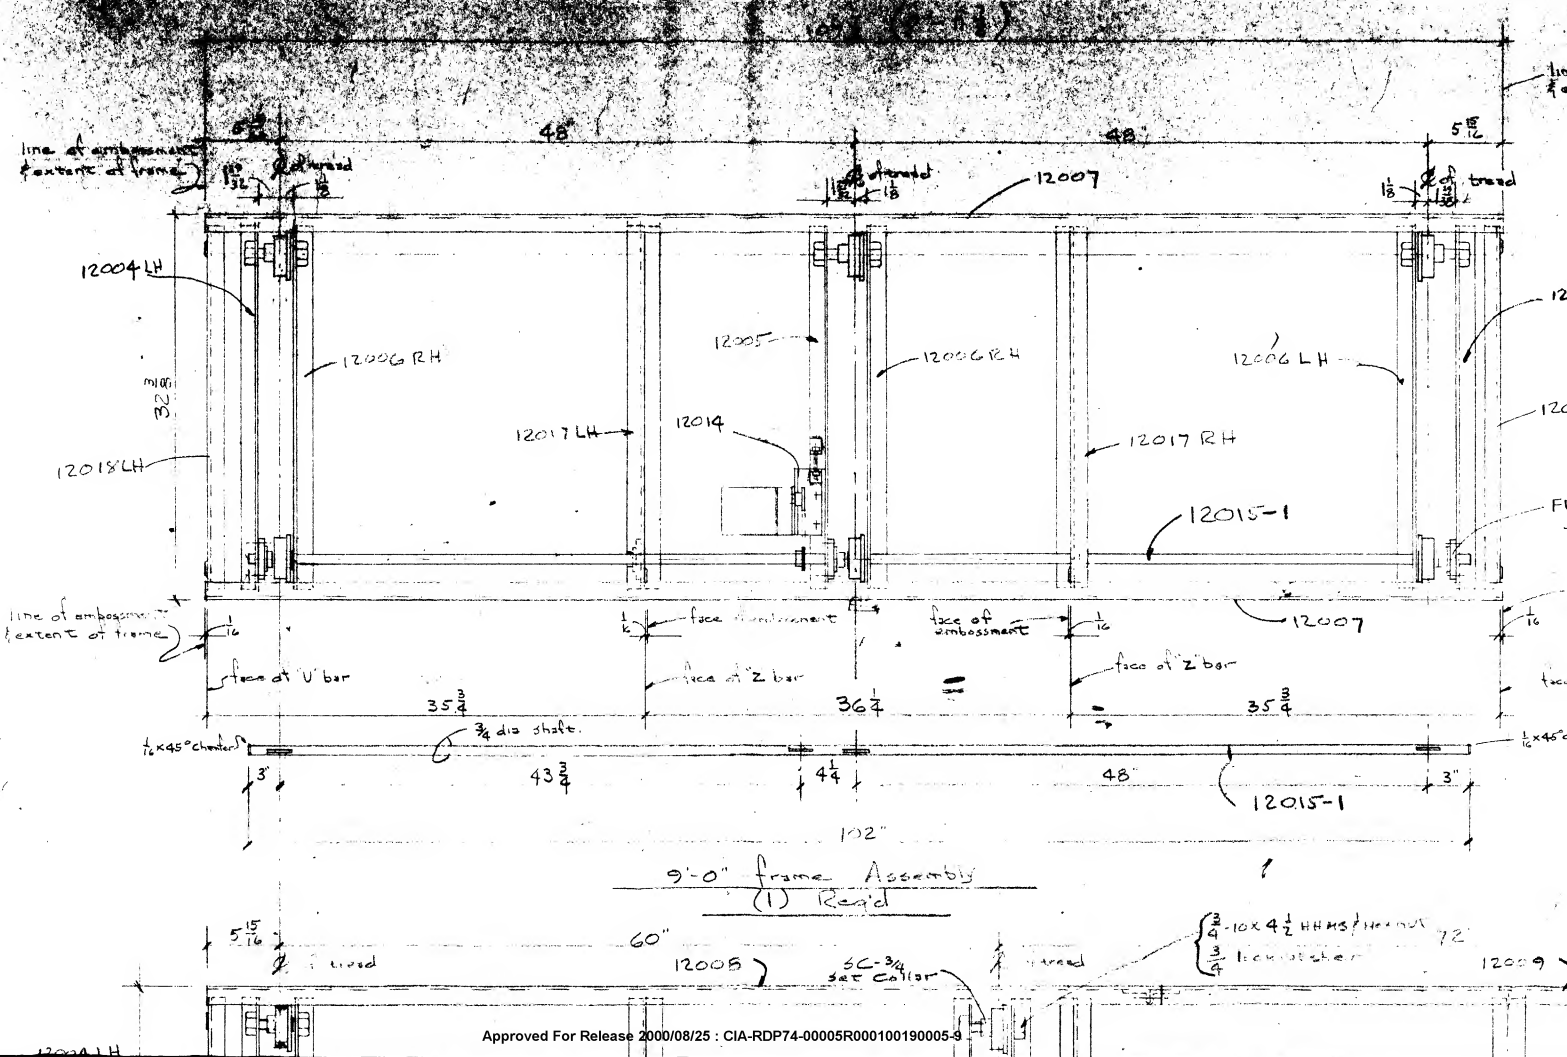



x 45° chamfer

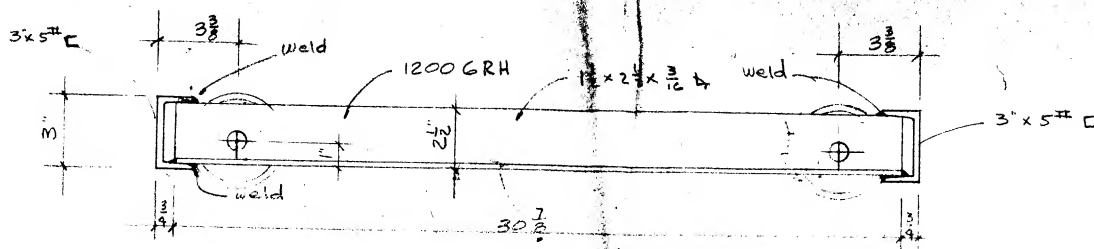


### Typical Section

Note!  
All shaft keyways are  $\frac{3}{32}$  deep x  $\frac{3}{16}$  wide x 2" long  
for  $\frac{3}{16}$  square key.







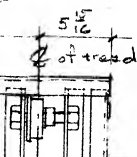


 

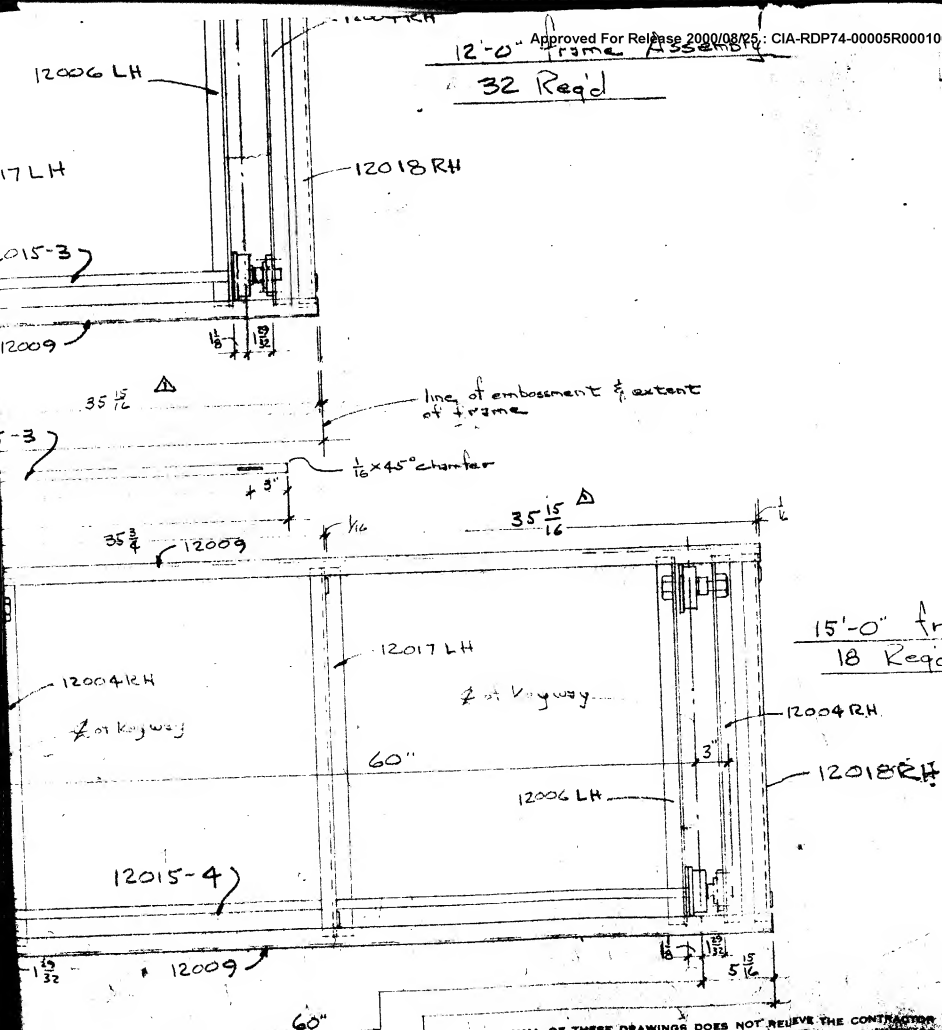

APPROVAL OF THESE DRAWINGS DOES NOT RELIEVE THE CONTRACTOR FROM RESPONSIBILITY FOR FIELD SIZES AND FIT, WHICH MUST BE CHECKED BEFORE STARTING FABRICATION. ARCHITECTS ARE RESPONSIBLE FOR CONSTRUCTION, GAUGES AND MATERIALS. VARIATIONS IN DRAWINGS AND SPECIFICATIONS.

25X1A5a2			
DRAWER "E"			
CENTRAL FILE			
PURCHASE ORDER NO: XG-3171 [16339] 69P			
WASHINGTON, D.C.			
FRAME ASSEMBLY DETAILS			
SCALE:	FINISH:	REVISIONS	DRAWING NO.
DRAWN BY: 35	P. & V.	12-10-69	21650
CHECKED BY:	APPROVED		
DATE: 11-13-69			

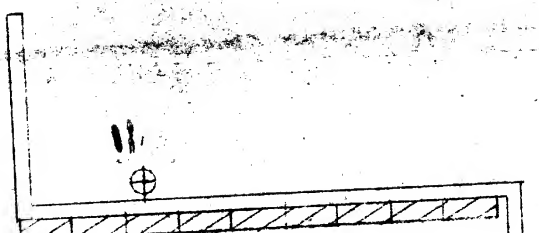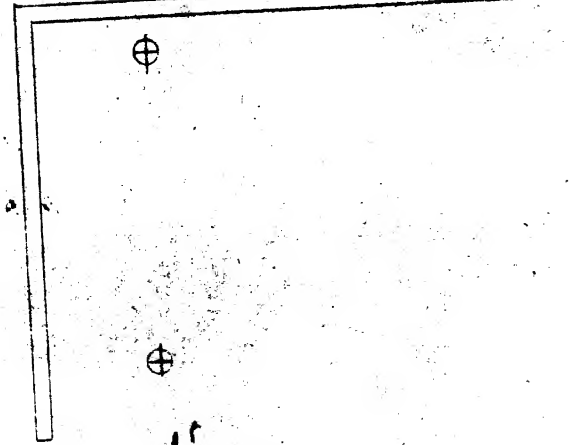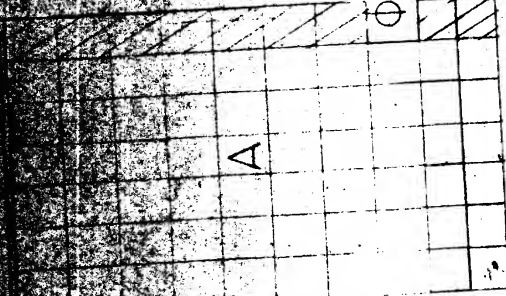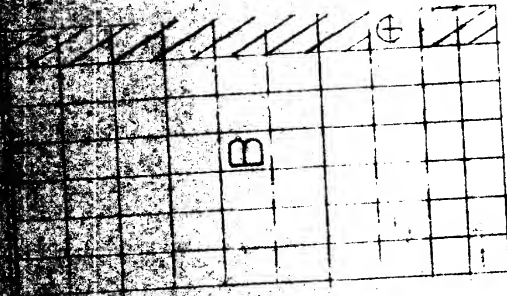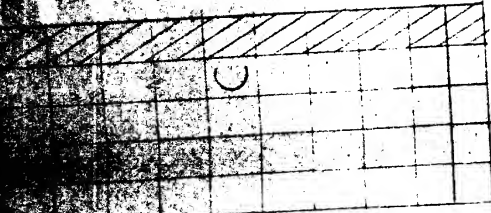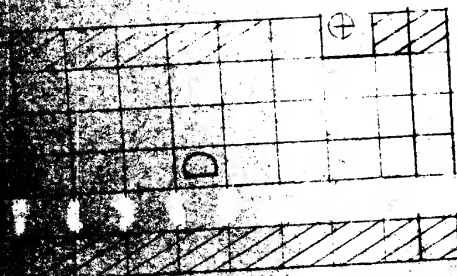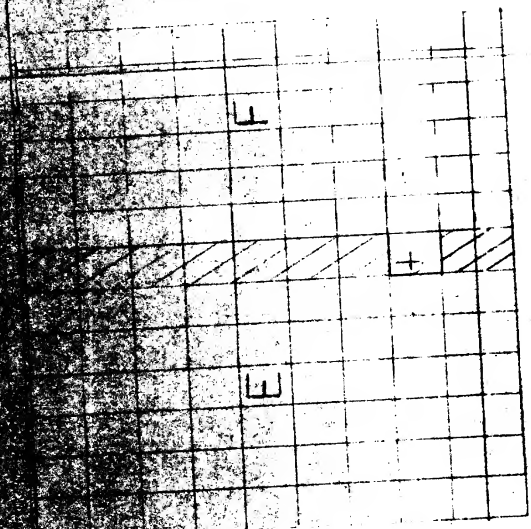

double faced

double faced


single faced


single faced

double faced

double faced




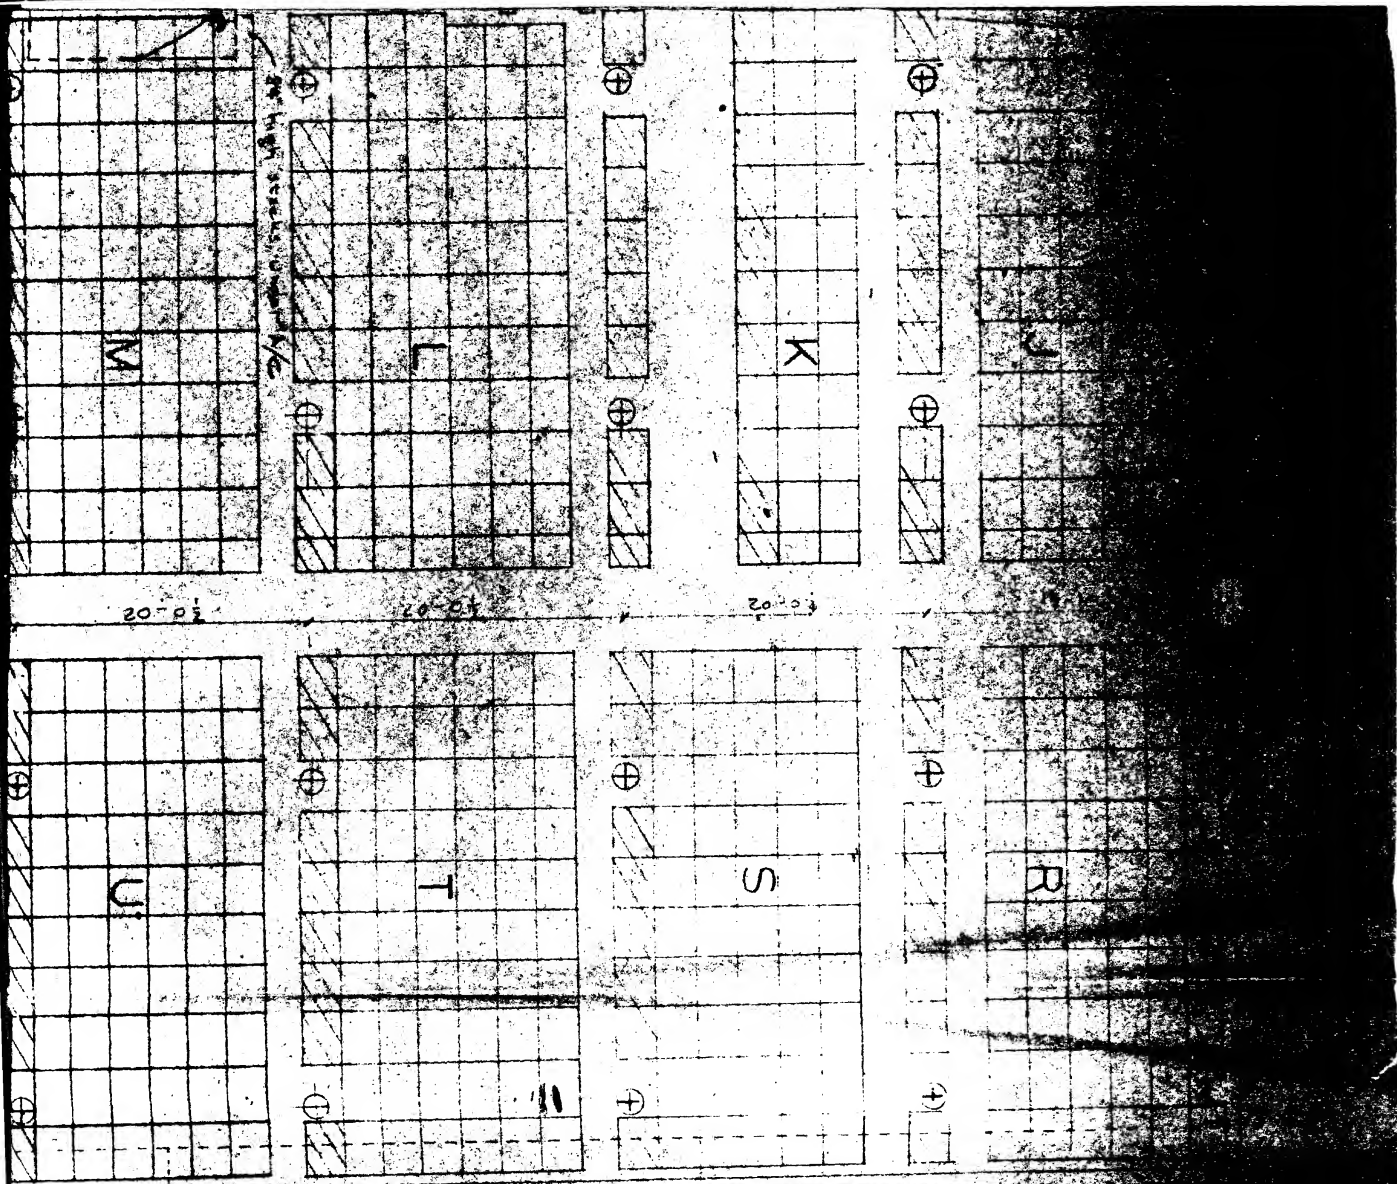


  
 20-05
   
 duct changes h. here
   
 to 10-5

Approved For Release 2000/08/25 : CIA-RDP74-00005R000100190005-9									
A	7	48	0	0	0	0	0	0	0
B	7	48	0	0	0	0	0	0	0
C	<del>15</del>	32	0	0	0	0	0	0	0
D	15	24	0	0	0	0	0	0	0
E	7	48	0	0	0	0	0	0	0
F	0	48	0	0	0	0	0	0	0
G	0	99	0	0	0	0	0	0	0
H	0	0	0	0	0	0	0	0	0
I	0	0	0	0	0	0	0	0	0
J	16	50	0	0	0	0	0	0	0
K	10	20	0	0	0	0	0	0	0
L	16	57	0	0	0	0	0	0	0
M	8	60	0	0	0	0	0	0	0
N	8	60	0	0	0	0	0	0	0
P	8	50	0	0	0	0	0	0	0
Q	18	52	0	0	0	0	0	0	0
R	16	50	0	0	0	0	0	0	0
S	8	50	0	0	0	0	0	0	0
T	8	60	0	0	0	0	0	0	0
U	8	60	0	0	0	0	0	0	0
V	8	60	0	0	0	0	0	0	0
W	7	35	0	0	0	0	0	0	0
X	8	45	0	0	0	0	0	0	0
TOTAL	188	1048	11	0	0	0	0	0	18
			99						



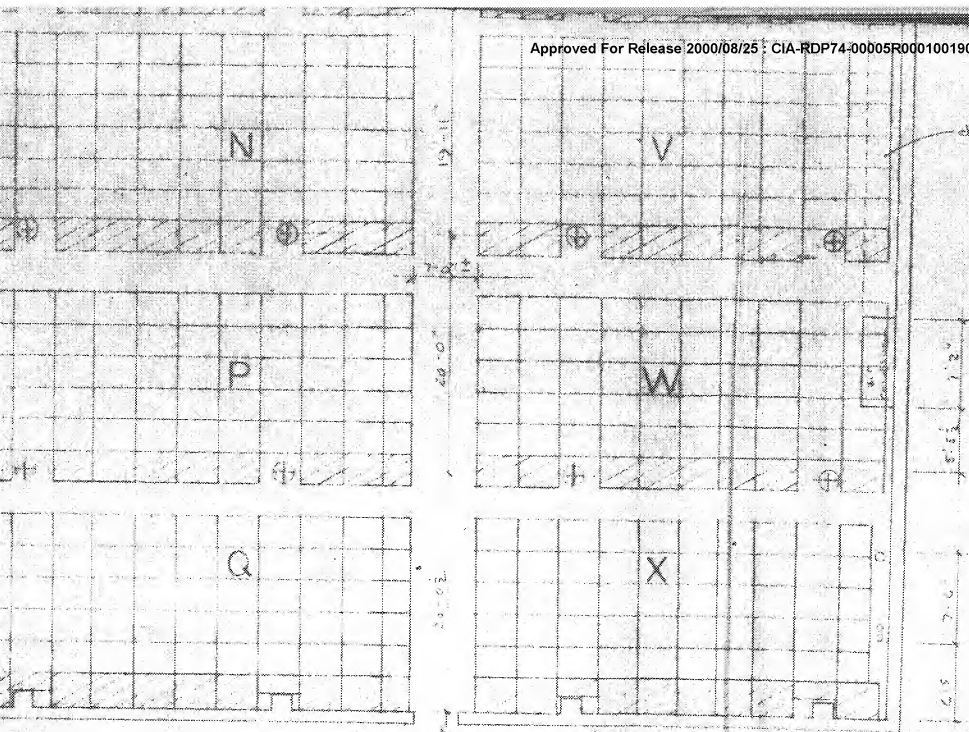


25X1A5a2


RECORDS CENTER  
WASHINGTON, D.C.

SECOND FLOOR  
PLAN OF ELECTROMAGNETIC STACK


APPROVAL OF THESE DRAWINGS DOES NOT RELIEVE THE CONTRACTOR FROM RESPONSIBILITY FOR FIELD SIZE AND FITS WHICH MUST BE CHECKED BEFORE STARTING FABRICATION. ARCHITECT'S APPROVAL IS FOR CONSTRUCTION, DIMENSIONS AND MATERIALS. IF VARIANCE WITH DRAWINGS AND DESCRIPTIONS.

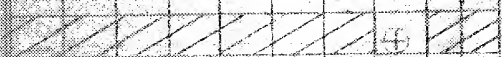

E

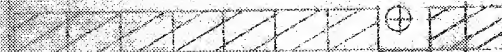


D

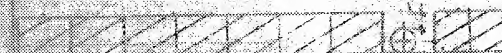


C




B

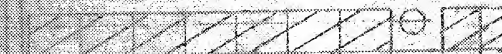


A

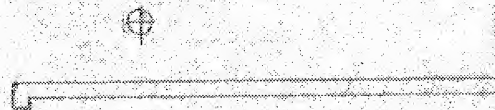


17'-10 1/2"

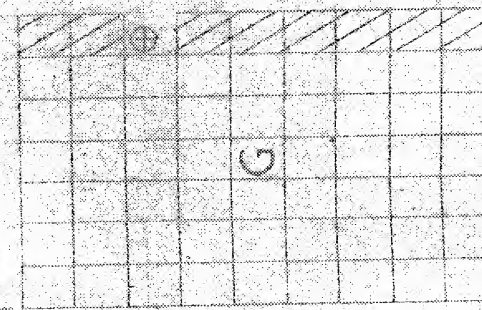

G

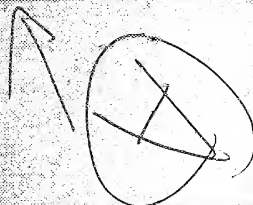




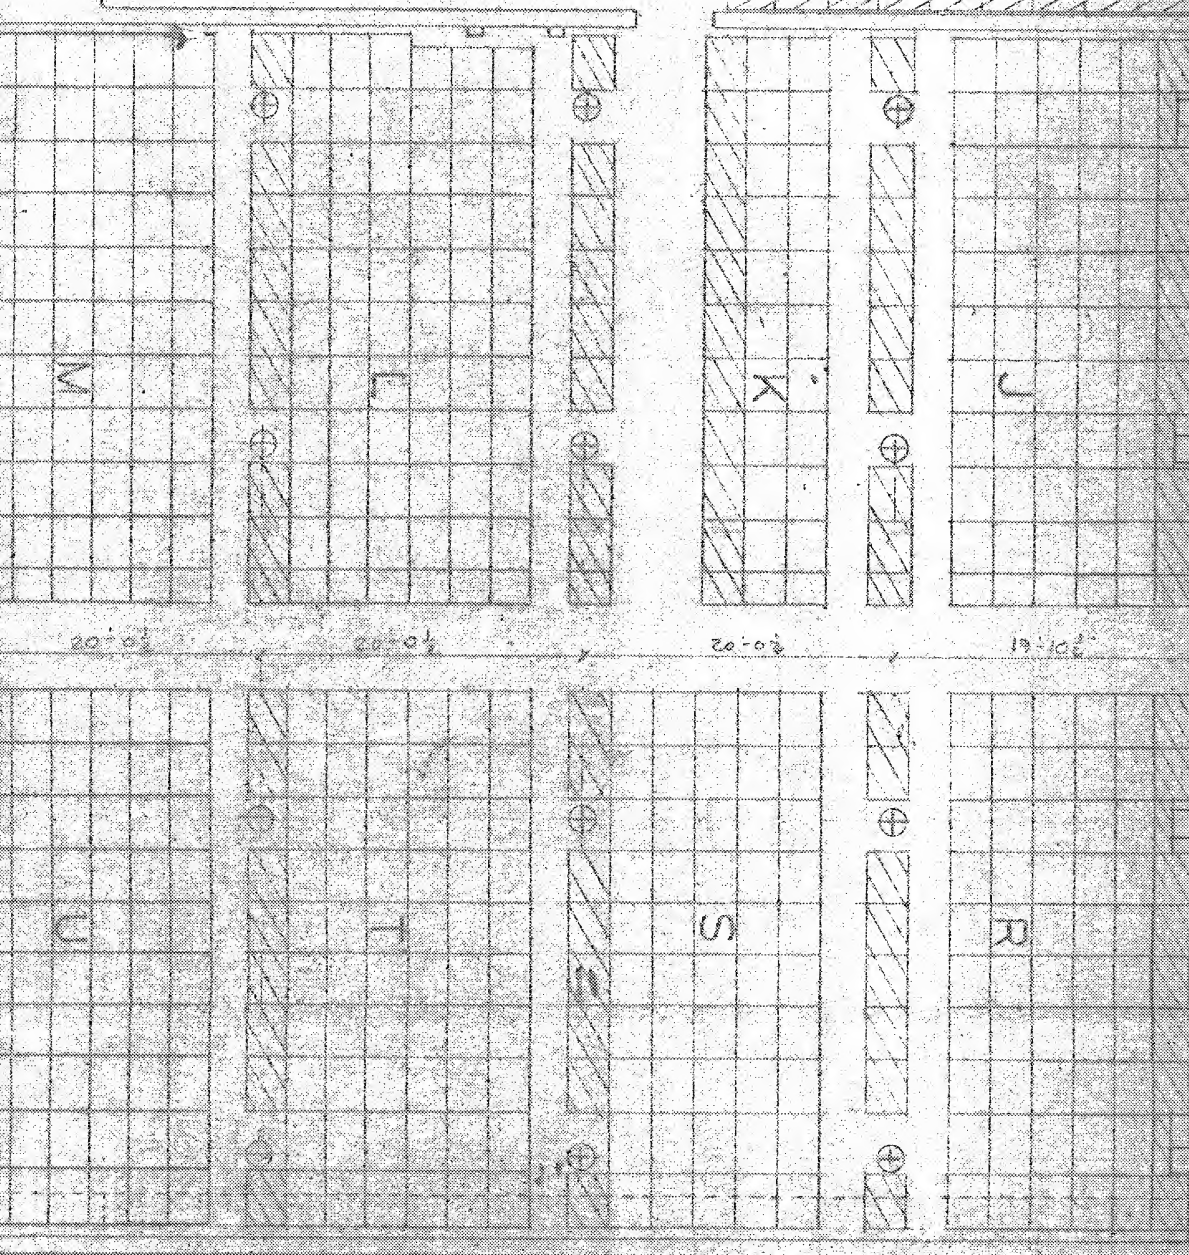

↑  
B

	1	2	14
--	---	---	---	---	---	---	---	---	---	----	----	-----	-----	------	------	----



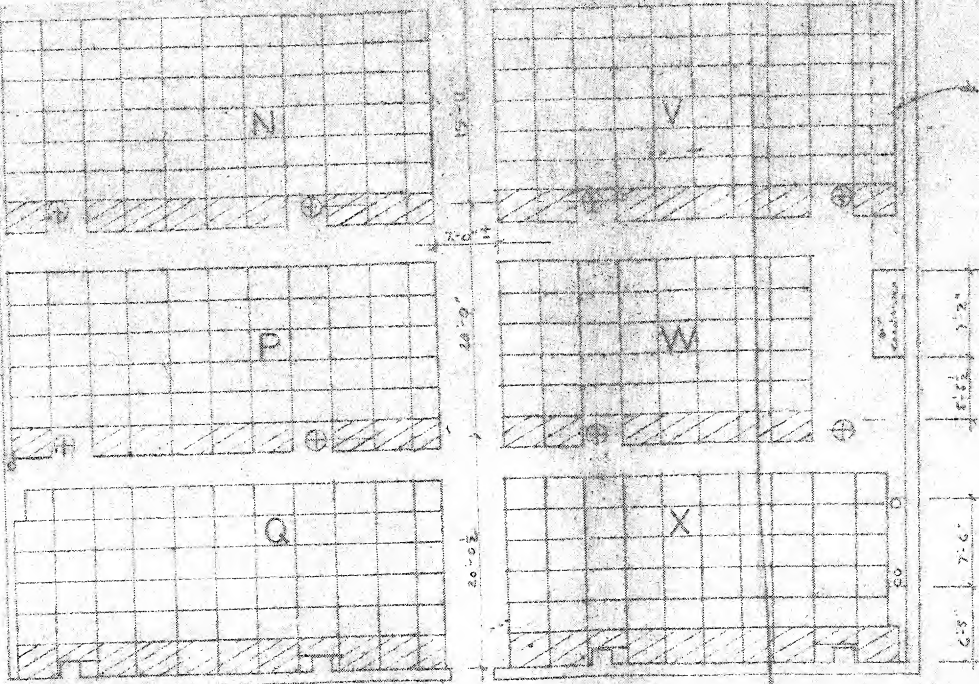



25X1A5a2


[REDACTED]			
RECORDS CENTER WASHINGTON, D.C.			
FIRST FLOOR PLAN OF ELECOMPACK STACKS			
SCALE:	FINISH:	REVISIONS:	DRAWING NO.
DRAWN BY: <i>JS</i>	F.D.V.	A 11-70	RC-1
CHECKED BY:	APPRO.		
DATE: 5-23-69			641 of 2

APPROVAL OF THESE DRAWINGS DOES NOT RELIEVE THE CONTRACTOR FROM RESPONSIBILITY FOR FIELD SIZE, TO FIT, WHICH MUST BE CHECKED BEFORE STARTING FABRICATION. ARCHITECT'S APPROVAL IS FOR CONSTRUCTION, GAUGES AND MEASUREMENTS IN VARIANCE WITH DRAWINGS AND SPECIFICATIONS.





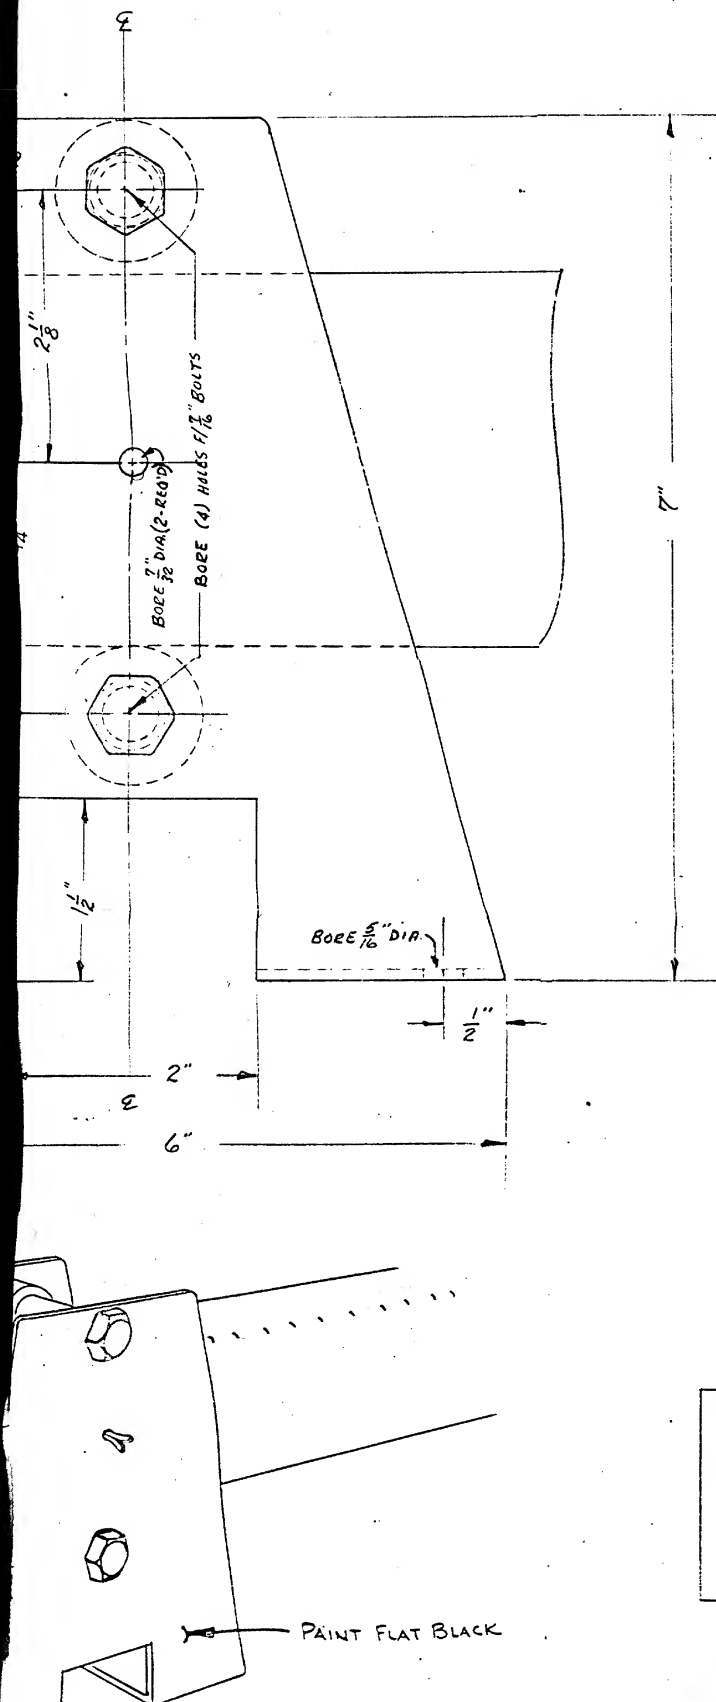


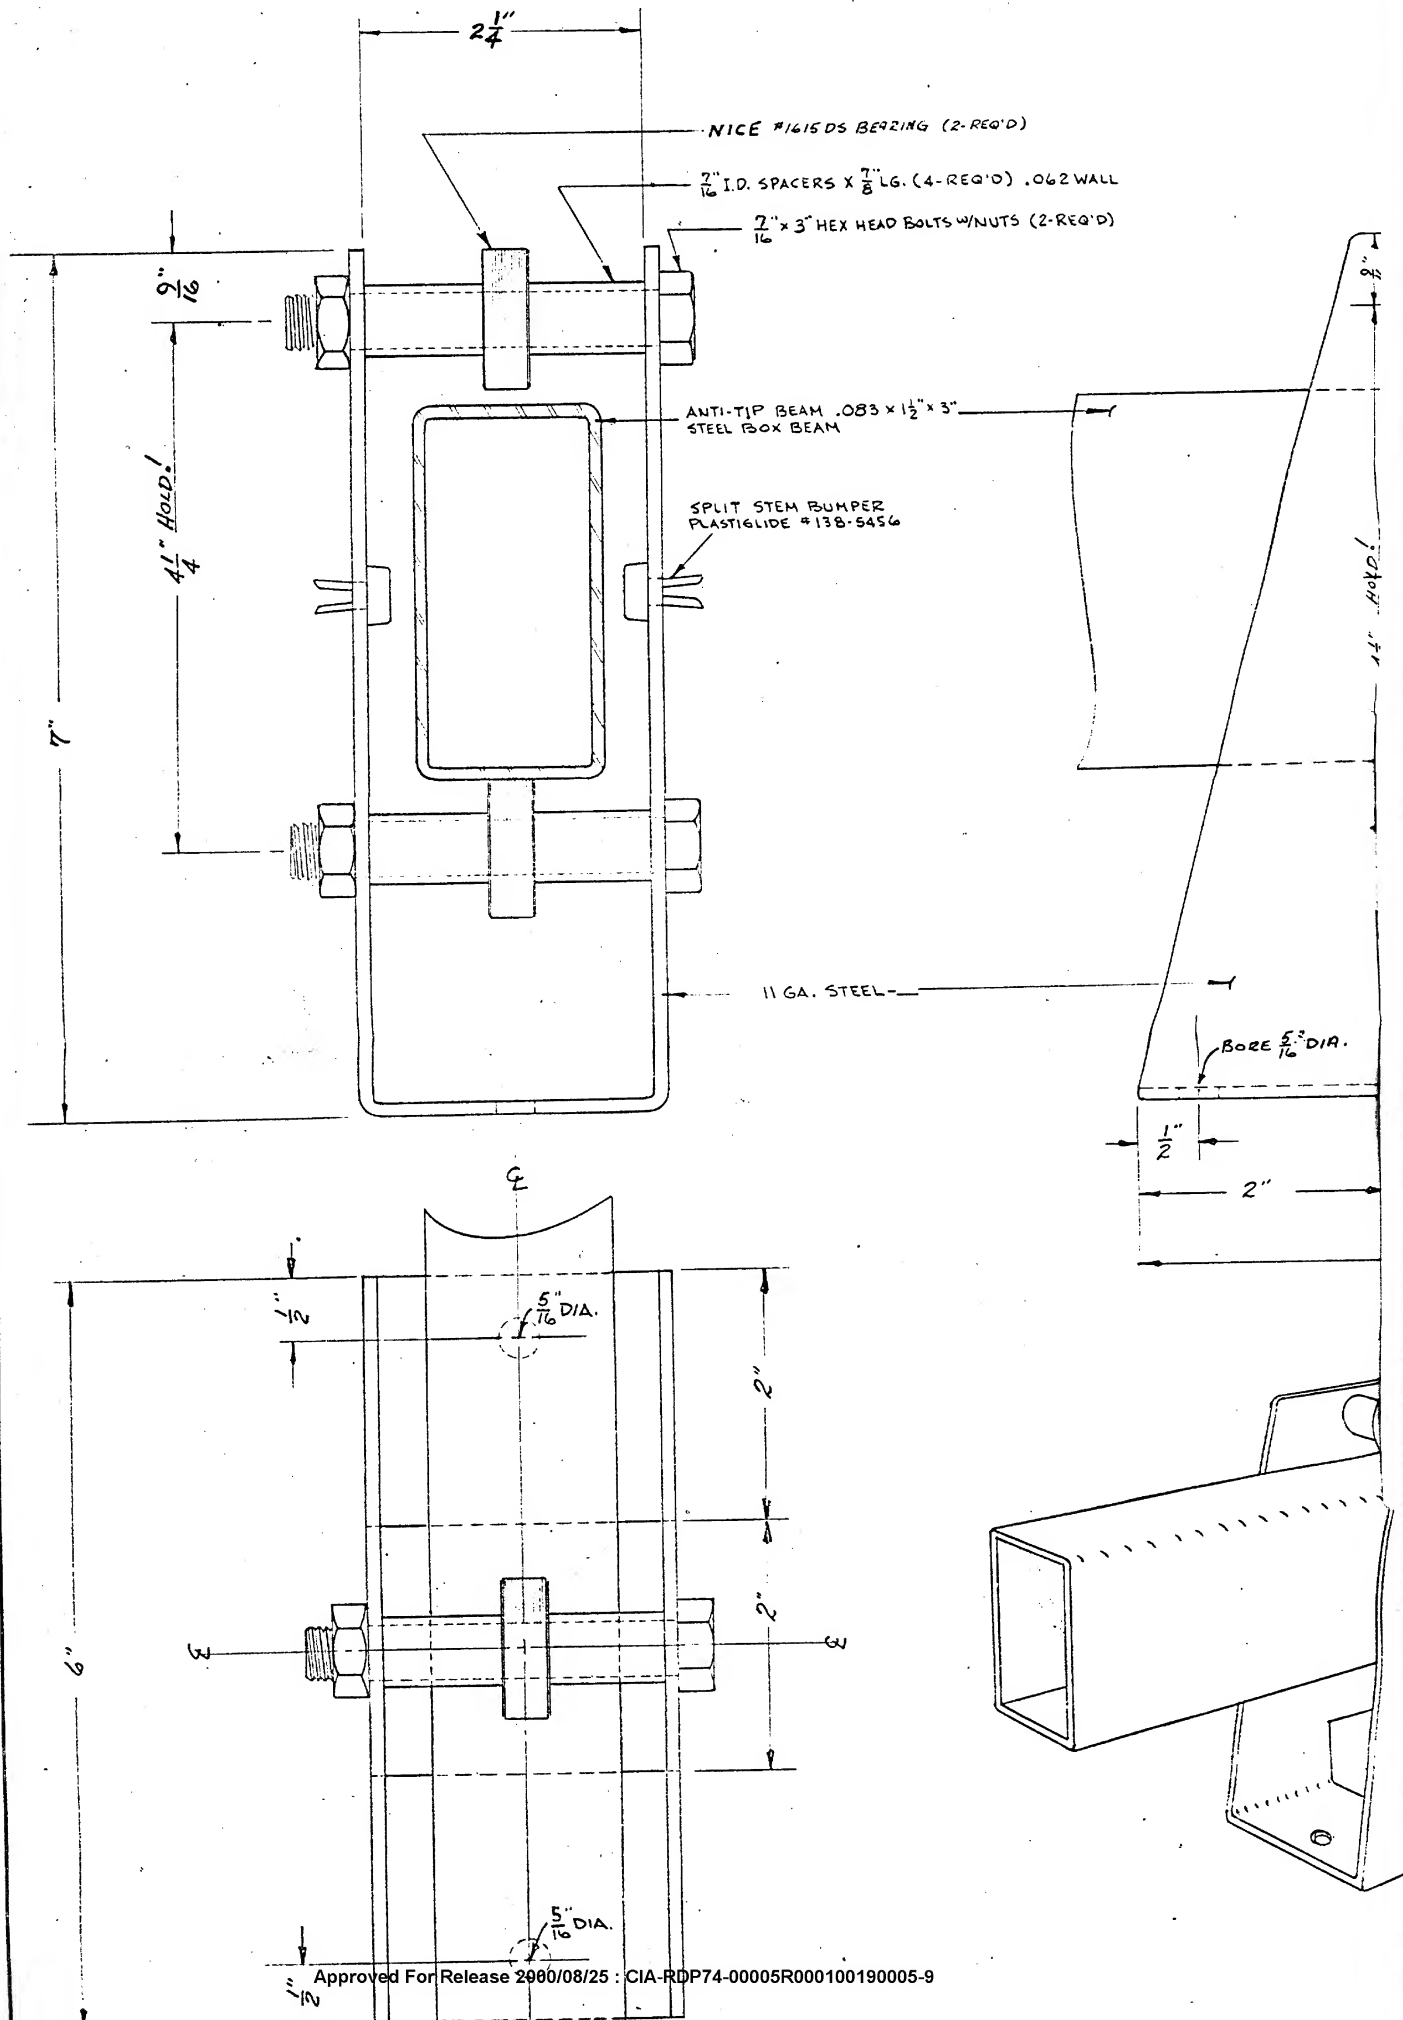

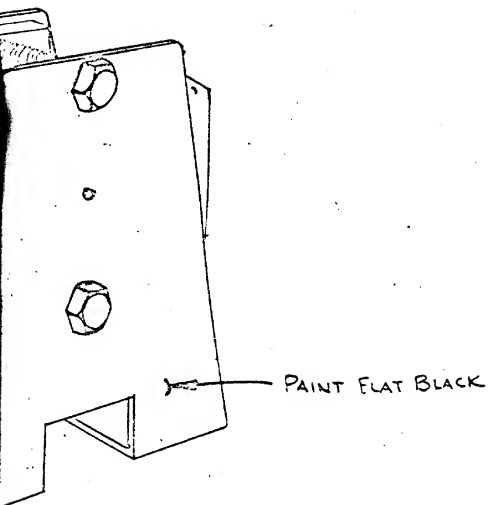

2 1/4" x 3 HEX HEAD BOLTS w/ NUTS  
2 3/16" x 2" x 5" PLATES - PAINT FLAT BLACK  
1 ANTI-TIP BKT. - PAINT FLAT BLACK

25X1A-5a1

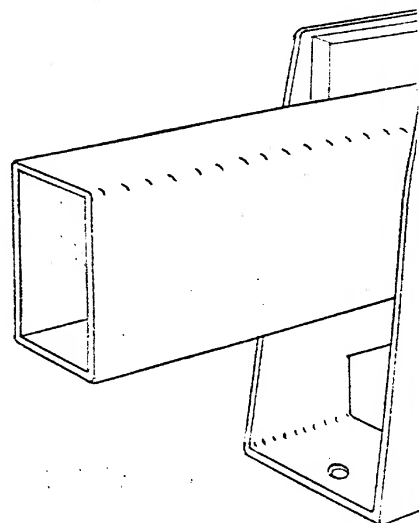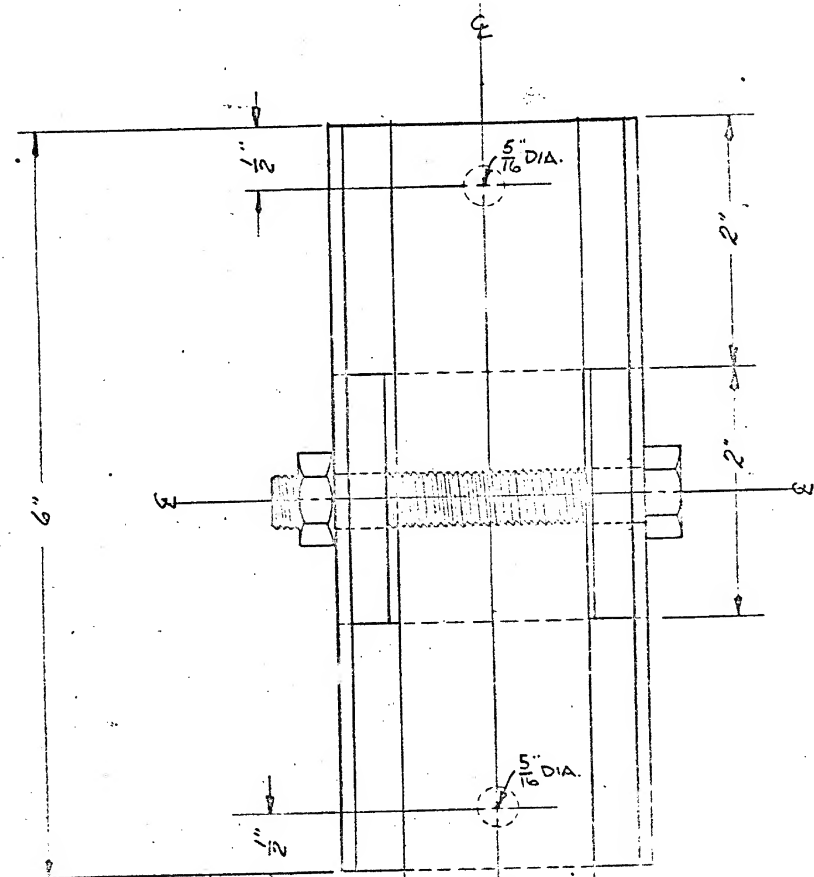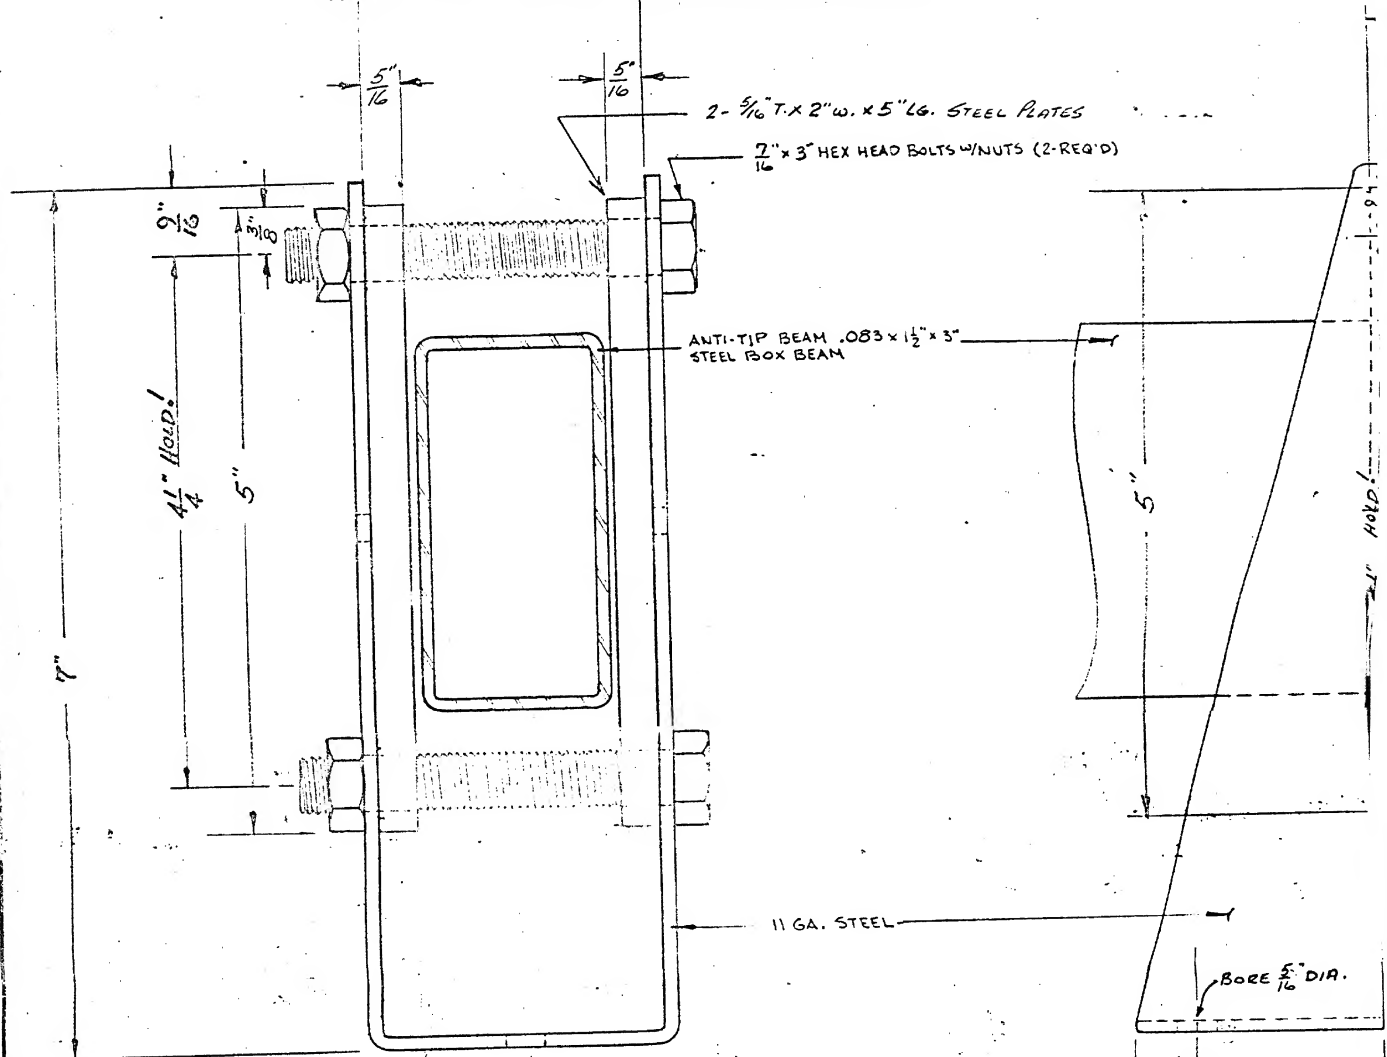



**NOTE:** ANTI-TIPPING BRKT. &N BEARINGS ATTACHED TO MOV.  
" " " NOT " " " STAT.  
BORE 5/16" HOLES IN ITSELF FOR ATTACHING BRKTS.  
BEAMS MUST BE PARIEL WITH RAILS IN FLOOR.

L41-P15